


WOHNBAU BAUMANN
 MEHRFAMILIENWOHNHAUS
 BECKENWEG
 EBNAT
 ERDGESCHOSS
 M 1 : 100

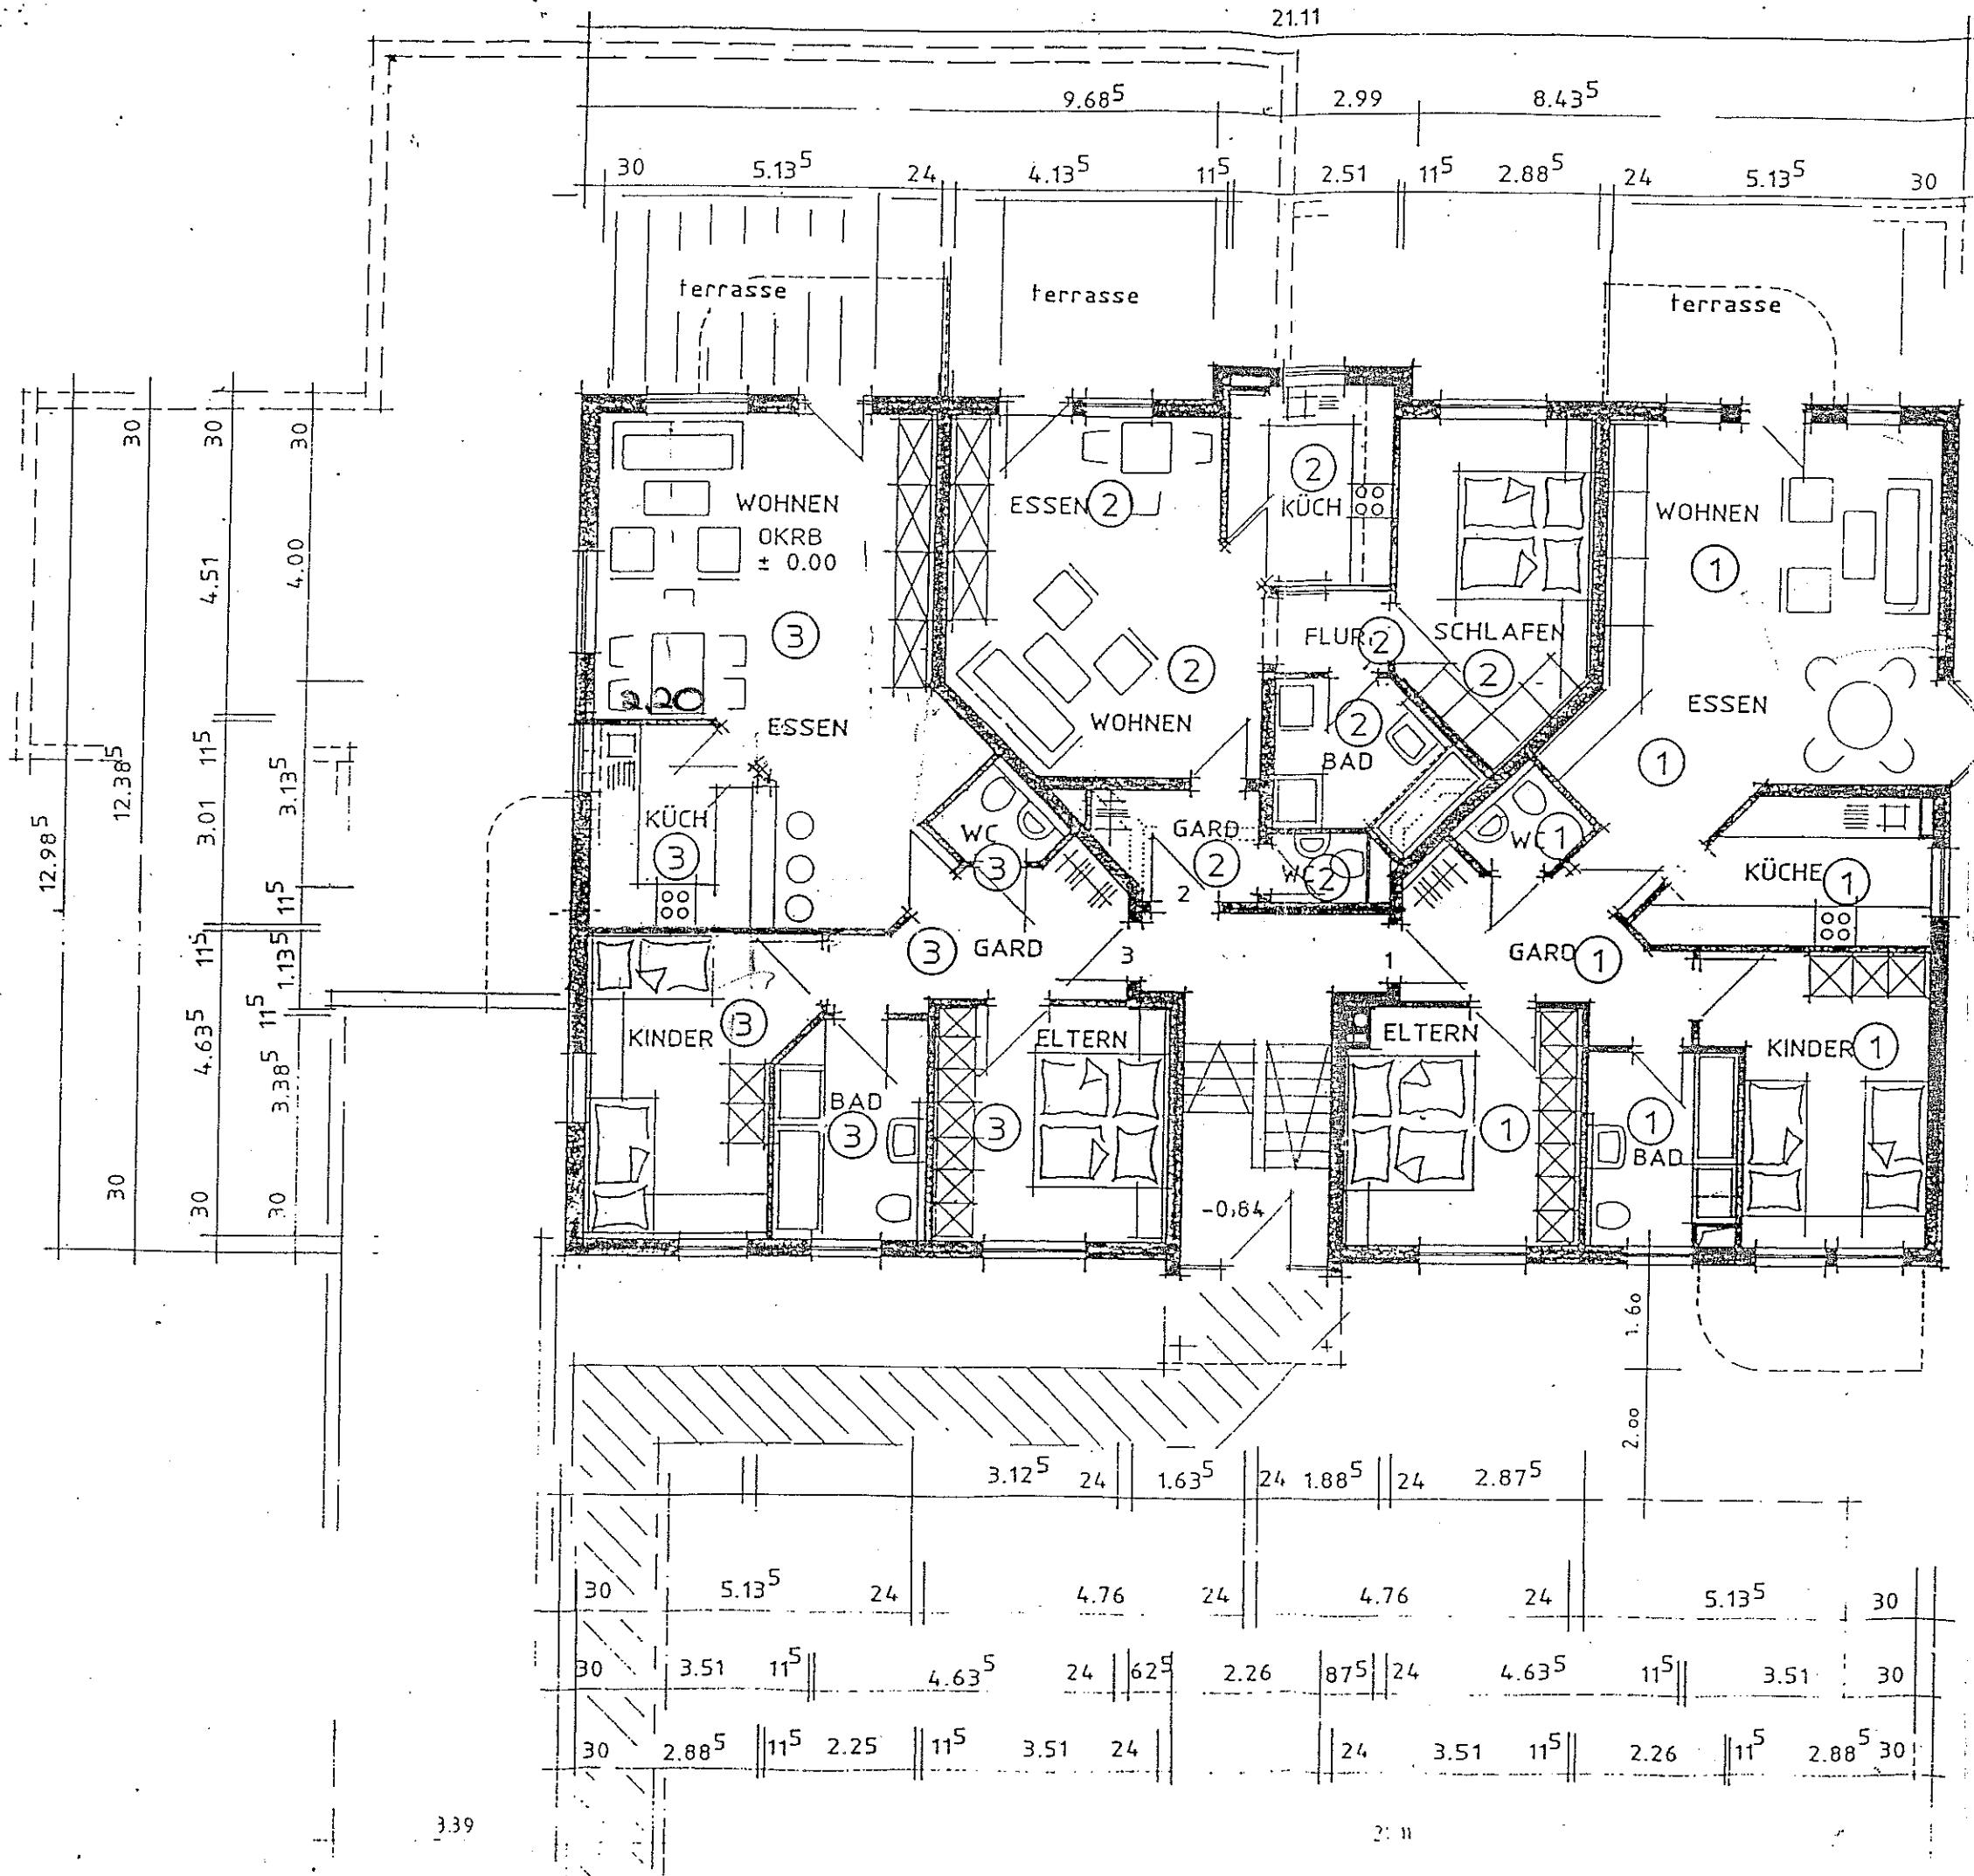

12.985								

ANERKANT ,ZIPPLINGEN 1996
 BAUHERR

GEFERTIGT ESCHACH 10.3.1996
 ARCHITEKT
 EKKE GROS
 DIPL.-ING.(PH) ARCHITEKT
 GRAUWIESENSTR. 41
 73569 ESCHACH
 TEL. 07175 - 8596
 FAX 7858